
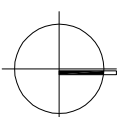


# STADT HENNEF Bebauungsplan Nr. 01.5 Hennef (Sieg) - Bödinger Hof 2. Änderung -

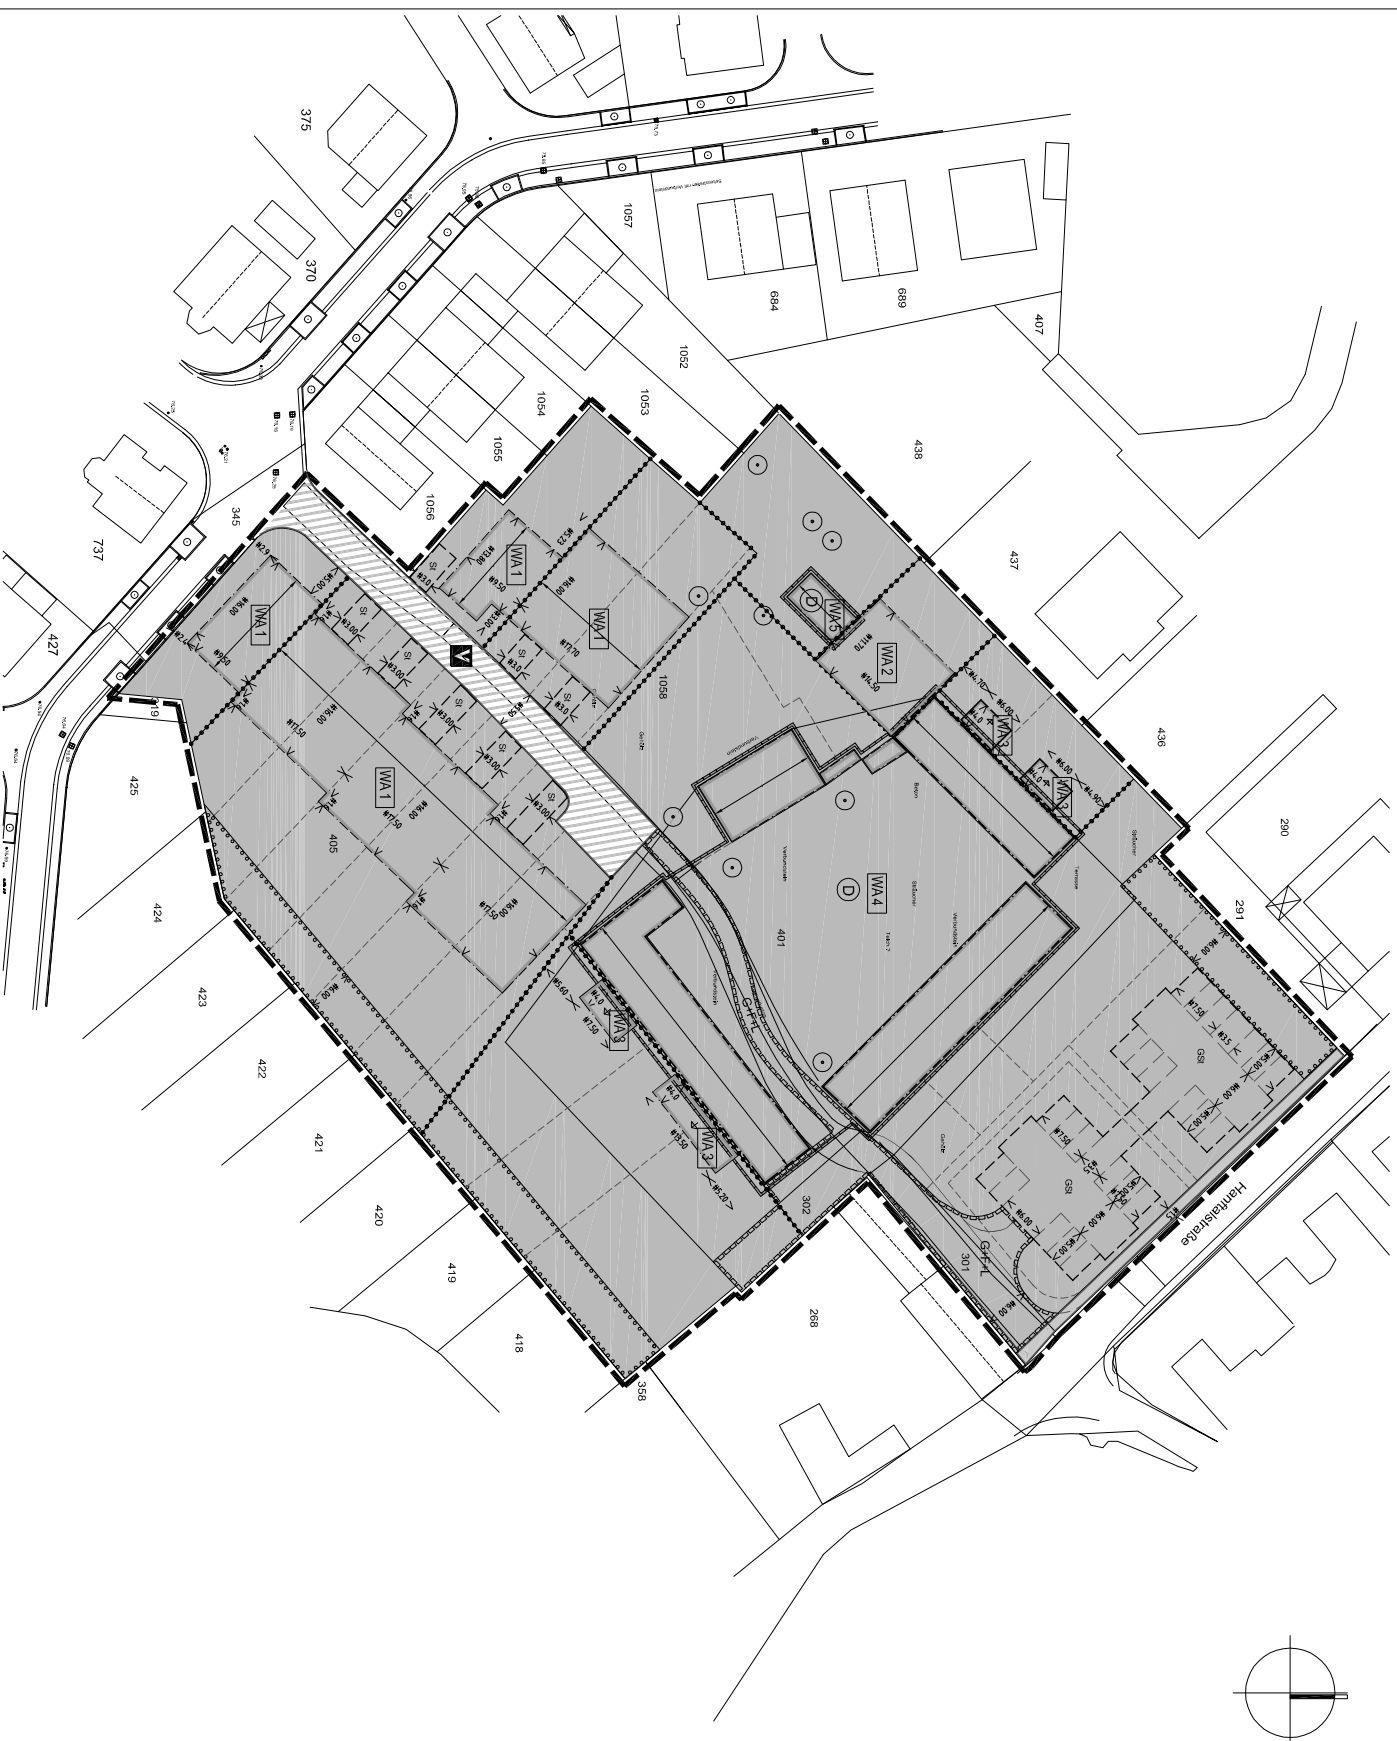

## WA 1

WA	FH Tmax. 9,80m
0,4	SD
ED	30° - 45°
FPOK EGG: 76,60 ü.NHN	

## WA 2

WA	OK Tmax. 4,00m
0,4	FD
ED	-
FPOK EGG: 76,20 ü.NHN	

## WA 3

WA	FH Tmax. 4,50m
0,4	PD
ED	15° - 25°
FPOK EGG: ü.NHN	

## WA 4

WA	FH Tmax. 9,80m
0,4	SD
H	30° - 45°
FPOK EGG: ü.NHN	

## WA 5

WA	FH Tmax. 5,45m
0,4	SD
ED	45°
FPOK EGG: 76,00 ü.NHN	